



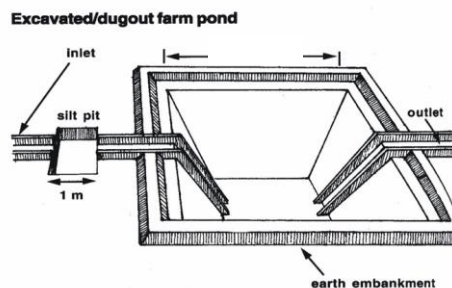

Plan on Artificial Recharge to Groundwater and Water Conservation in Vembudithalam Firka, Salem Taluk, Salem District, Tamil Nadu

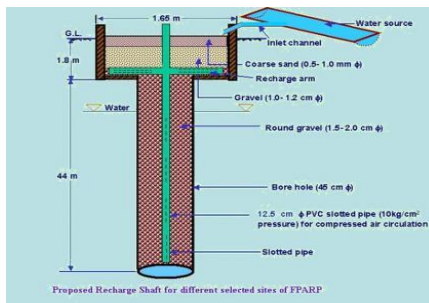

By

Central Ground Water Board
South Eastern Coastal Region
Rajaji Bhawan, Besant Nagar
Chennai

Content

S.No.	TOPIC
	At a Glance
1	Introduction
2	Objectives
3.	Study area details
	3.1 Location
	3.2 Geomorphological Setup
	3.3 Landuse and Soil
	3.4 Drainage
	3.5 Rainfall
	3.6 Hydrogeology
	3.7 Dynamic Ground water Resources
4	Spatial data integration/ conservation
5	Planning for recharge
	5.1 Justification of the artificial recharge
	5.2 Availability of surplus surface water for artificial recharge or conservation
	5.3 Proposed interventions including tentative location of artificial recharge structures and water conservation
	5.3.1 Artificial recharge
	5.3.1.1 Check Dam /Nala Bund
	5.3.1.2. Revival , repair of water bodies
	5.3.2. Water Conservation Measure
	5.3.2.1 Farm Pond
	5.3.2.2 Micro irrigation system
6.	Tentative Cost Estimation
7.	Implication modalities
	a) Time schedule
	b) Operation and Maintenance

AT GLANCE	
Name of Firka	Vembudithalam
Taluk	Salem
District	Salem
State	Tamil Nadu
Total area	46.79
Total Area suitable for recharge	43.98
Lat. & Lon.	11°30' 42 "to 11° 36'33" & 78° 00' 47"to 78°05' 26".
Rainfall	0.980 m
Monsoon	0.795 m
Non- Mon soon	0.185 m
Geology	Gneiss and Quarzite
WATER LEVEL	
Pre - Monsoon	1.2 to 15.8 m bgl.
Post - Monsoon	1.5 to 10.7 m bgl.
GROUND WATER RESOURCES ESTIMATION	
Replenish able ground water resources	6.86 MCM
Net ground water available	6.18 MCM
Ground water draft for irrigation	7.96 MCM
Groundwater draft for domestic & industrial water supply	0.79 MCM
Total ground water draft	8.75 MCM
Stage of ground water development (%)	142 %
Uncommitted surface runoff available for the Firka	5.58 MCM
Total volume of weathered zone	467.93 MCM
Total Aquifer volume available for recharge (considering 7m depth from 3 m bgl)	327.55 MCM
ARTIFICIAL RECHARGE /CONSERVATION MEASURES	
Structures Proposed (tentative)	
Masonry Check dam	3
Nalla Bund	11
Revival, repair of pond, tanks with recharge shaft .	8
Improving Water Efficiency /saving (Micro irrigation system for 100 ha)	0.7 MCM
Excepted ground water recharge	1.06 MCM
Excepted total ground water recharge/saving	1.76 MCM
Tentative total cost of the project	Rs.3.54 Cr
Expected raise in water level by recharging /saving	1.59 m

Plan on Artificial Recharge to Groundwater and Water Conservation in Vembudithalam Firka, Salem Taluk, Salem district, Tamil Nadu

1. Introduction

India is the largest user of groundwater in the world. Food grain security of the country is largely dependent on water resources and groundwater resources play major role in irrigation sector. Imprints of Over-Exploitation on groundwater resources are being observed as steep deepening of water levels, drying of shallow groundwater abstraction structures, ingress of salinity in fresh aquifers etc. which signal towards taking necessity of emergent action for artificial recharge and rainwater harvesting by utilizing surplus runoff and maintaining groundwater resources at sustainable stage.

In Tamil Nadu dependency on groundwater has increased many folds during the recent years and the groundwater extraction for irrigation, domestic and industries have resulted in lowering of water levels, long-term water level declining trend and even drying up of wells. In order to regulate the groundwater development, Central Ground Water Board in association with State Ground Water Departments has computed Dynamic Groundwater Resources and categorized blocks as Over Exploited, Critical, Semi Critical and Safe.

Out of 1129 firkas (assessment units) in Tamil Nadu the groundwater situation in 374 firkas overexploited, 48 firkas critical, 235firkassemi-critical, 437 firkas safe and 35 firkas are saline. Various measures such as rainwater harvesting, artificial recharge and water use efficiency are successfully practiced by some NGOs, Central and State govts., which need replication at larger scale in close coordination with State govt. agencies and stakeholders so that capacity building of state implementing agencies and awareness of stakeholders towards artificial recharge and rainwater harvesting can be made.

2. Objectives of the scheme

Objectives of the proposed scheme are

- To upscale recharge activities, supplement additional groundwater resources by harvesting surplus runoff, sustainability of groundwater resources at shallow depths
- Recovery of over-exploited groundwater areas by implementing artificial recharge measures in groundwater stress areas.
- Conservation, development and sustainable management of natural resources including their use.

3. Study area details

3.1 Location

The total area of Vembudithalam firka is 46.79 sq.km and Vembudithalam firka lies between North latitudes 11° 30' 42" to 11° 36' 33" and east longitudes 78° 00' 47" to 78°05' 26". Location map of Vembudithalam firka is given in Figure 1.

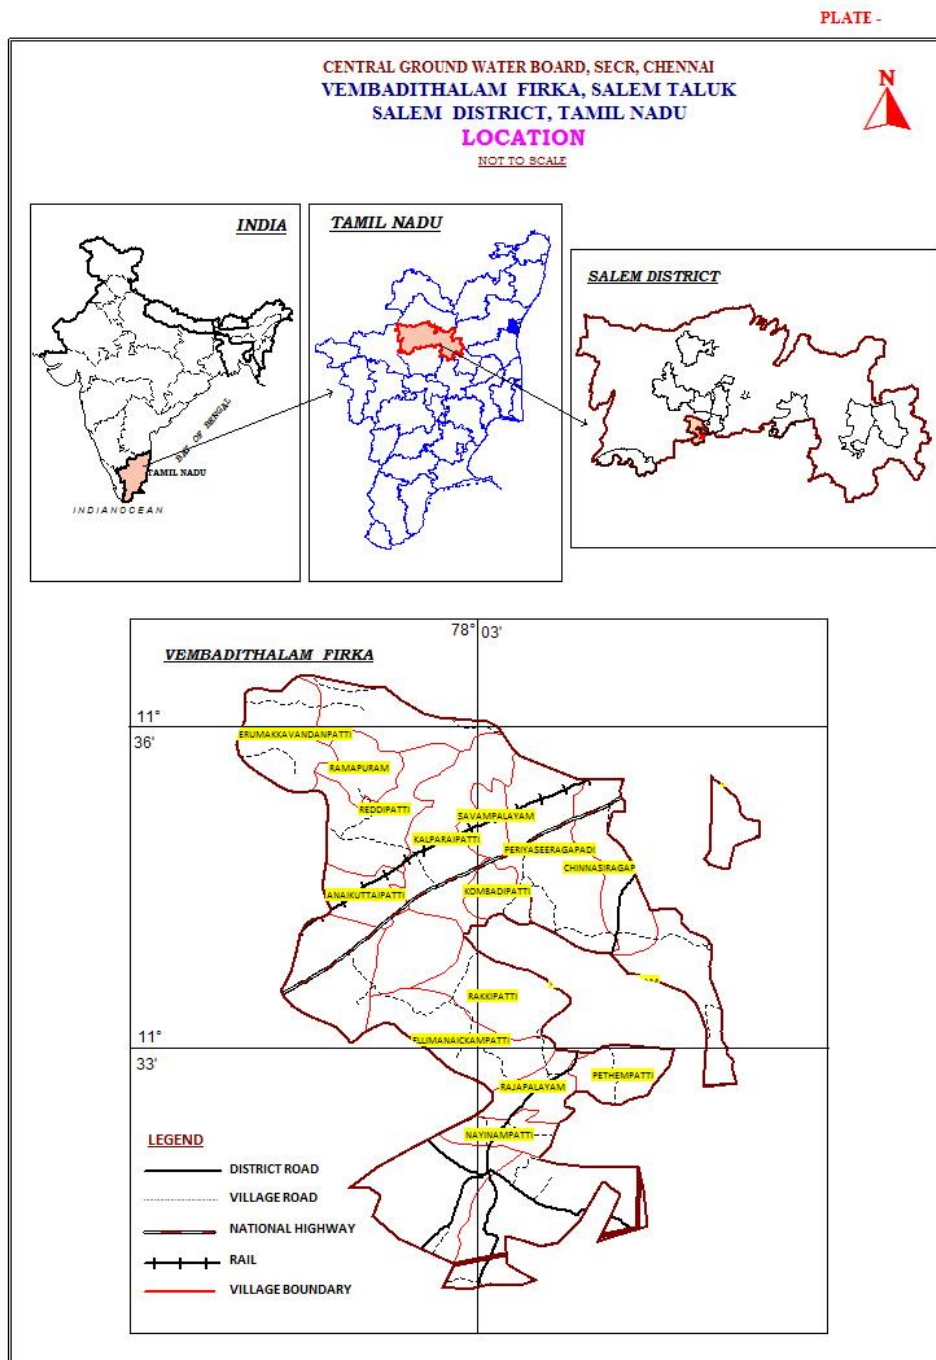


Figure 1. Location map of Vembudithalam firka

3.2 Geomorphological Set up

Geomorphologically, the area consists of Pediplain and hills landforms. In Pediplain landforms, weathered (moderate and shallow) are occupied major part of the firka. These landforms are influencing the ground water recharge. (*Source: IRS, Anna university, Chennai Tamil Nadu*). *Geomorphological map prepared using IRS- 1D data on 1: 50,000 scale and units are as per NNRMS standards*. The hill range consists of a series of detached hills covered by reserved forests. The various geomorphological units with its % of coverage area are given in table 1. and shown in figure 2.

Table 1. Various geomorphological units with its % of coverage area in Vembudithalam firka

LANDFORMS	% of Area
PEDIPLAIN (WEATHERED) MODERATE	2.26
STRUCTURAL HILLS	0.32
DISSECTED/UNDISSECTED	33.43
PEDIPLAIN (WEATHERED) SHALLOW	63.99

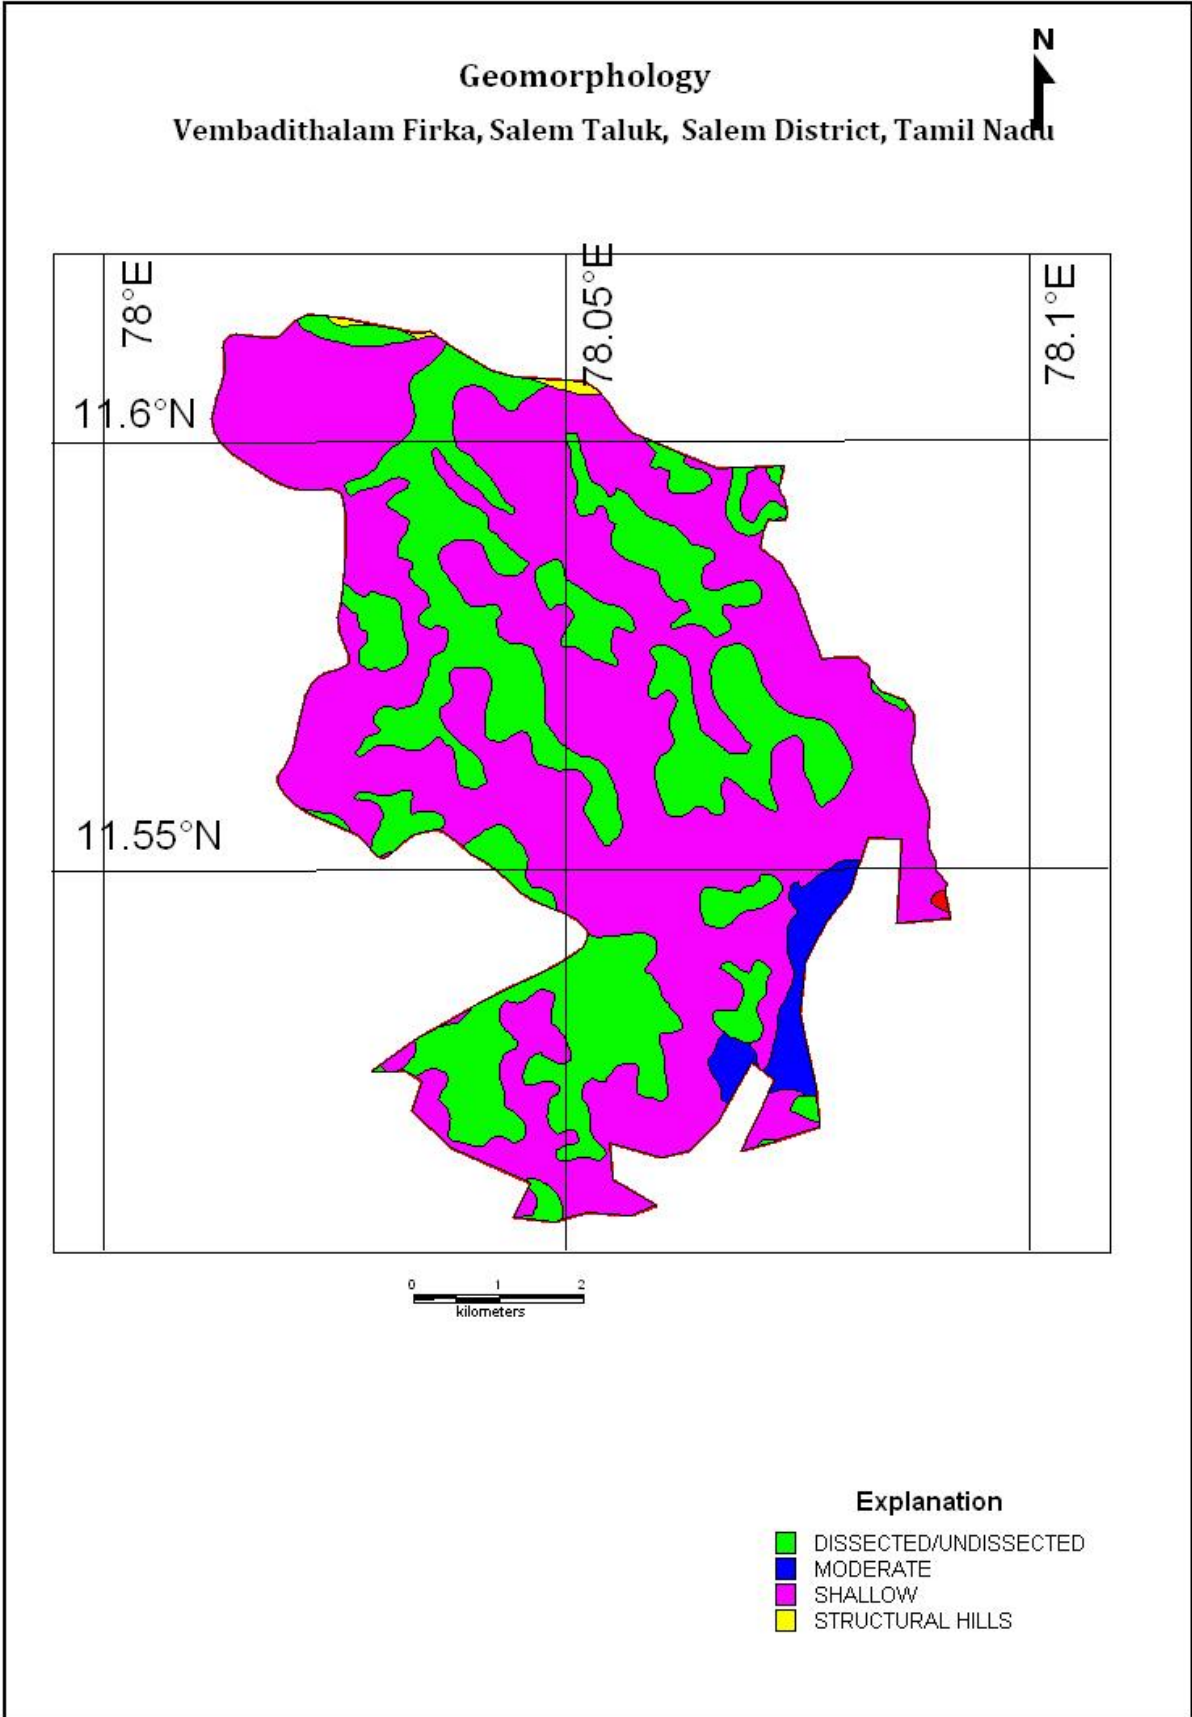


Figure 2. Geomorphology of Vembudithalam Firka

3.3 Land use and soil

The land use pattern of the Vembadithalam Firka is given in figure 3. Predominantly the most of the area is characterised by the wet crop, plantation and dry crop (i.e agricultural field) and accounts for 55 % of the total area of the firka (Source: IRS, Anna university, Chennai Tamil Nadu). This area is highly suitable for water conservation and recharge. The entire Firka is occupied with rock outcrops, black and brown soil.


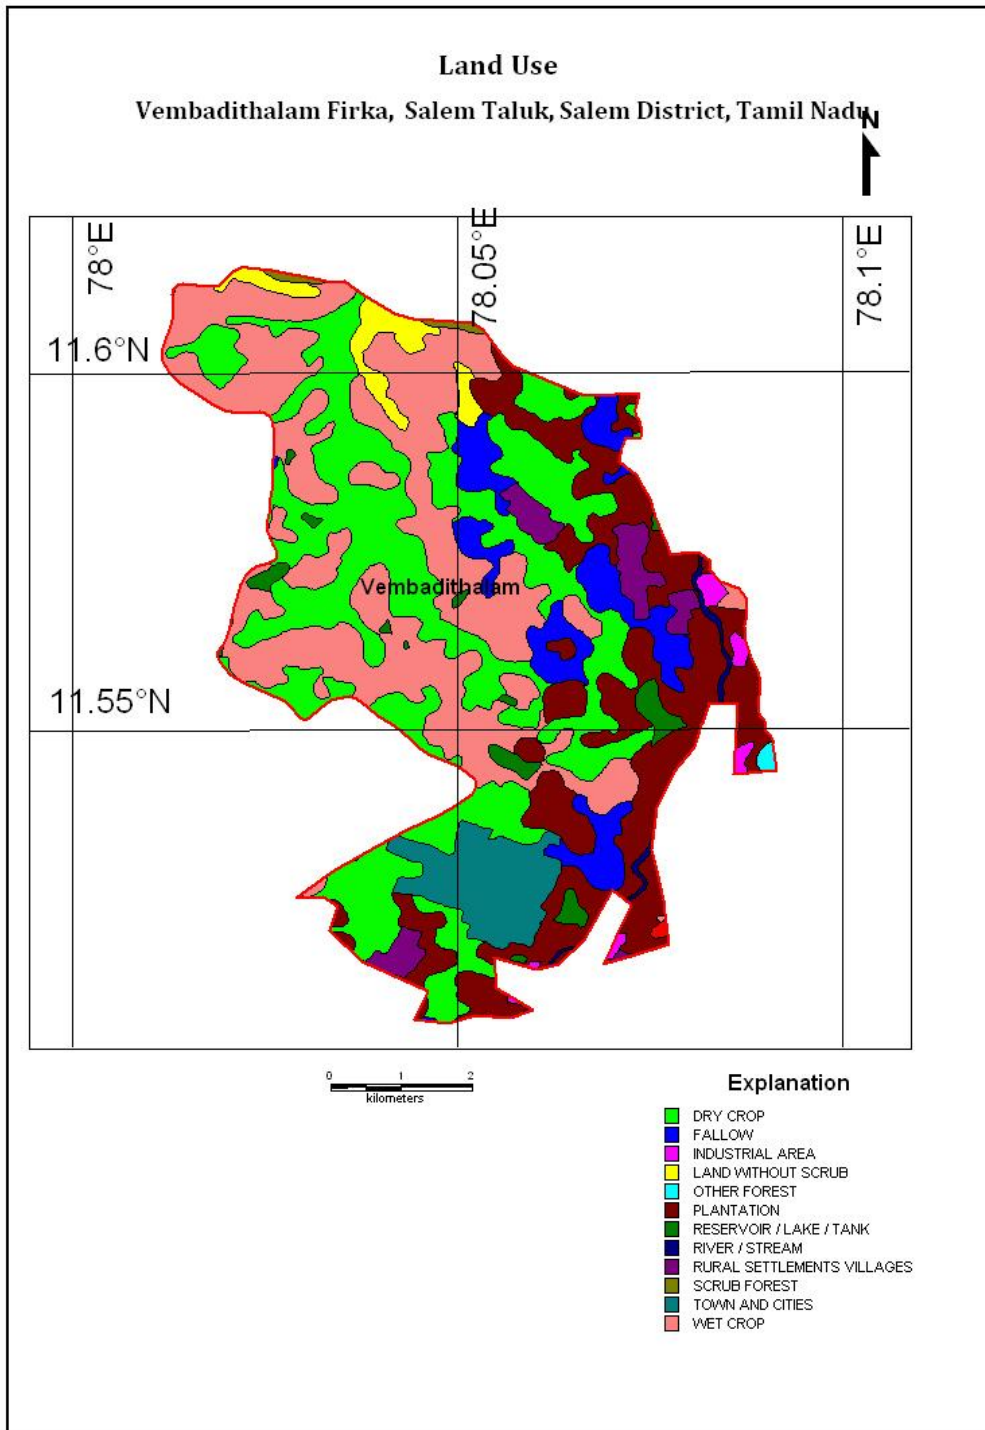


Figure 3. Landuse map of Vembudithalam Firka

Soil

Vembadithalam Firka, Salem Taluk, Salem District, Tamil Nadu

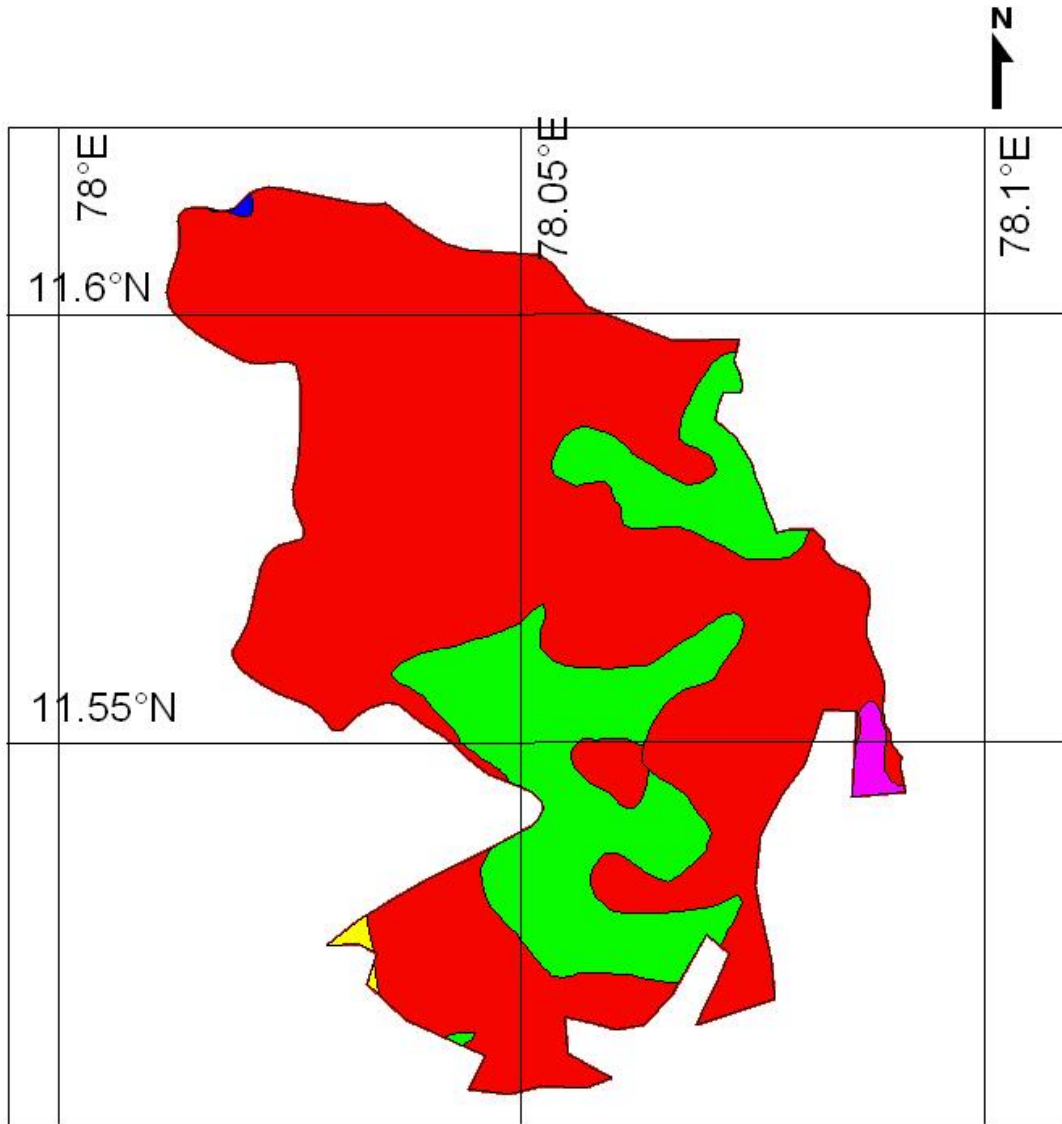

0 1 2
kilometers

Explanation

- RHODUSTALFS
- TROPORTHENTS
- USTOCHREPTS
- USTORTHENTS

3.4 Drainage

The entire Firka area is within the Thirumanimuttar river, which is the most important tributary of Cauvery in the Salem district and number of small streams originate from the hills located in the Vembadithalam firka. Only seasonal floods inundate lower parts of the basins. Basin sub soil water is used to irrigate the lands. No. of Tanks and surface water bodies are spread in the firka. The drainage pattern is the dendritic and sub- dendritic. The drainage map of Vembadithalam firka is given in Fig 4.

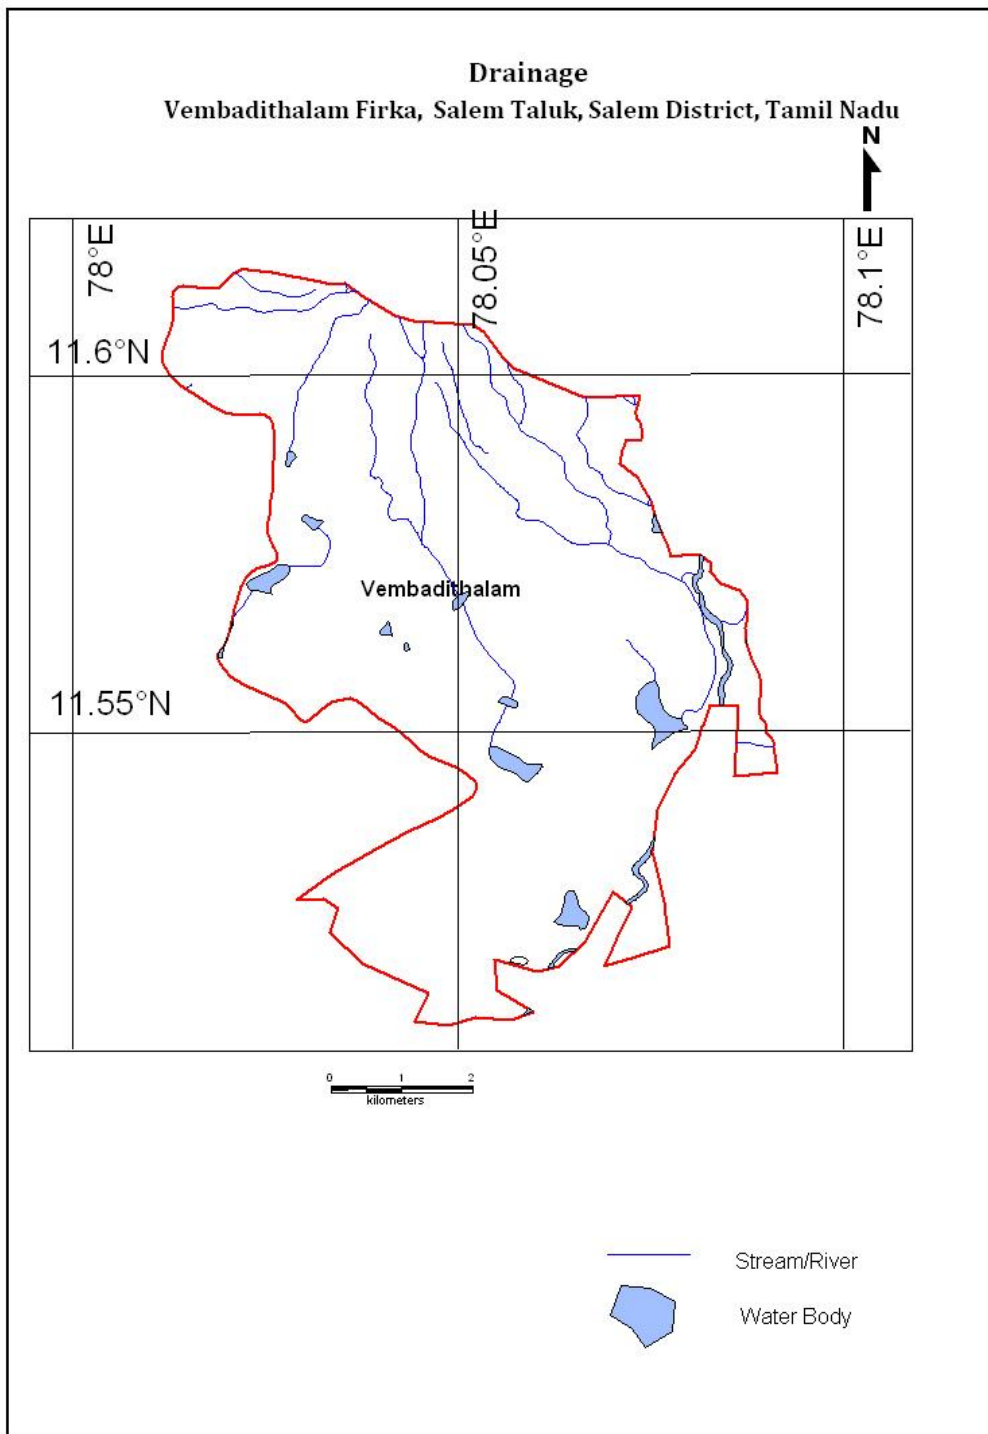


Figure 4. Drainage map of Vembudithalam Firka

3.5 Rainfall

The Vembudithalam firka receives the rain under the influence of both southwest and northeast monsoons. The northeast monsoon chiefly contributes to the rainfall in the area. The Area on the whole enjoys a dry climate. Weather is pleasant during the period from November to January. The driest months are from January to April, the average relative humidity in afternoons being about 40%. Even during the rainy months the average humidity is appreciably below the saturation level. Winds are generally light. From November to April winds blow mainly from north-easterly direction, from May to September south-westerly predominates. The hot weather begins early in March, the highest temperature being reached in April and May. Weather cools down progressively from about the middle of June and by December, the mean daily maximum temperature drops to 30.2°C, while the mean daily minimum drops to 19.2°C in January.

Taluk	Name of Firkas	Area in sq.km	Monsoon rainfall (Jun to Dec) In m	Non monsoon rainfall (Jan – May) In m	Total Rainfall In m
Salem	Vembudithalam	46.79	0.795	0.185	0.98

3.6 Hydrogeology

The entire firka is underlain by the Gneiss and Quarzite. Ground water is occurring in pheratic conditions in weathered and fractured gneiss rock formation. The weathering is highly erratic and the depth of abstraction structures is controlled by the intensity of weathering and fracturing. Large diameter dug well is more common ground water abstraction structures in the area. The diameter of the dug well is in the range of 5 to 7 m and depth of dug wells range from 15 to 20 m bgl. The dug wells yield up to 1 lps in summer months and few wells remains dry. The yield is adequate for irrigation for one or two crops in monsoon period.

The hydrogeological map of Vembudithalam firka is given in Figure 5. Decadal mean water level of pre-monsoon and post monsoon are given in fig 6 a & b. The decadal maps reveal that, mean water level during pre-monsoon in majority area is < 5 m bgl likewise during post monsoon majority part is under < 10m ground water level.

The present water level in the firka is in the range of 1.5 to 10.7 m bgl.(May 2016)

Hydrogeology
Vembadithalam Firka, Salem Taluk, Salem District, Tamil Nadu

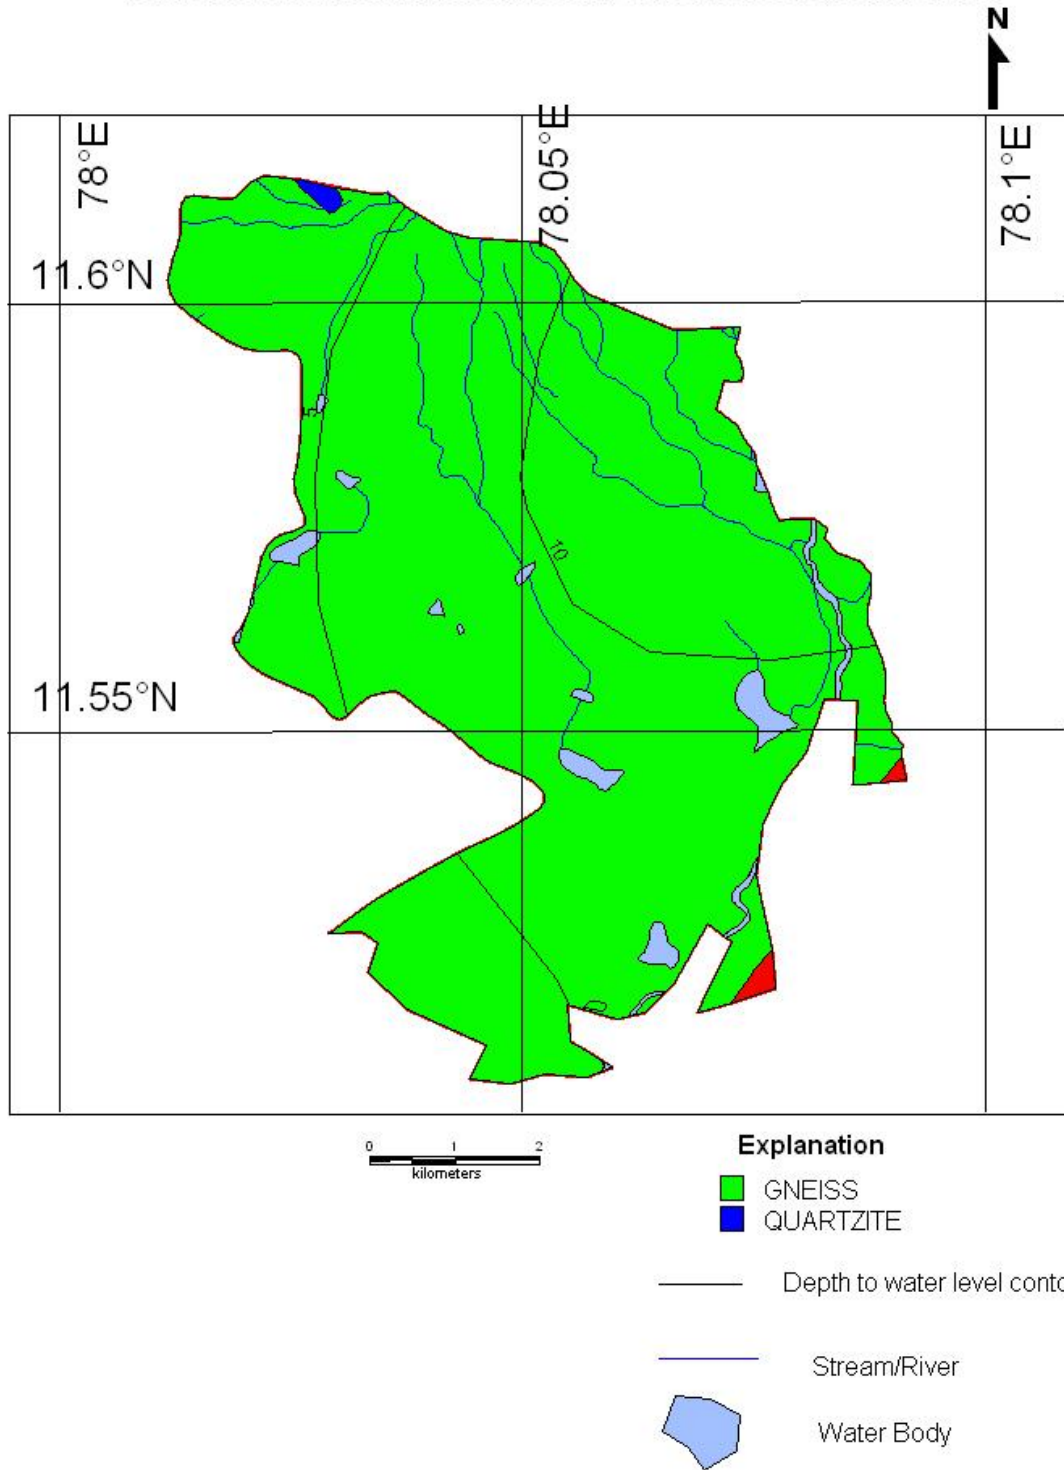


Figure 5 Hydrogeological Map of Vembudithalam Firka

Depth to water level - Premonsoon
Vembadithalam Firka, Salem Taluk, Salem District, Tamil Nadu


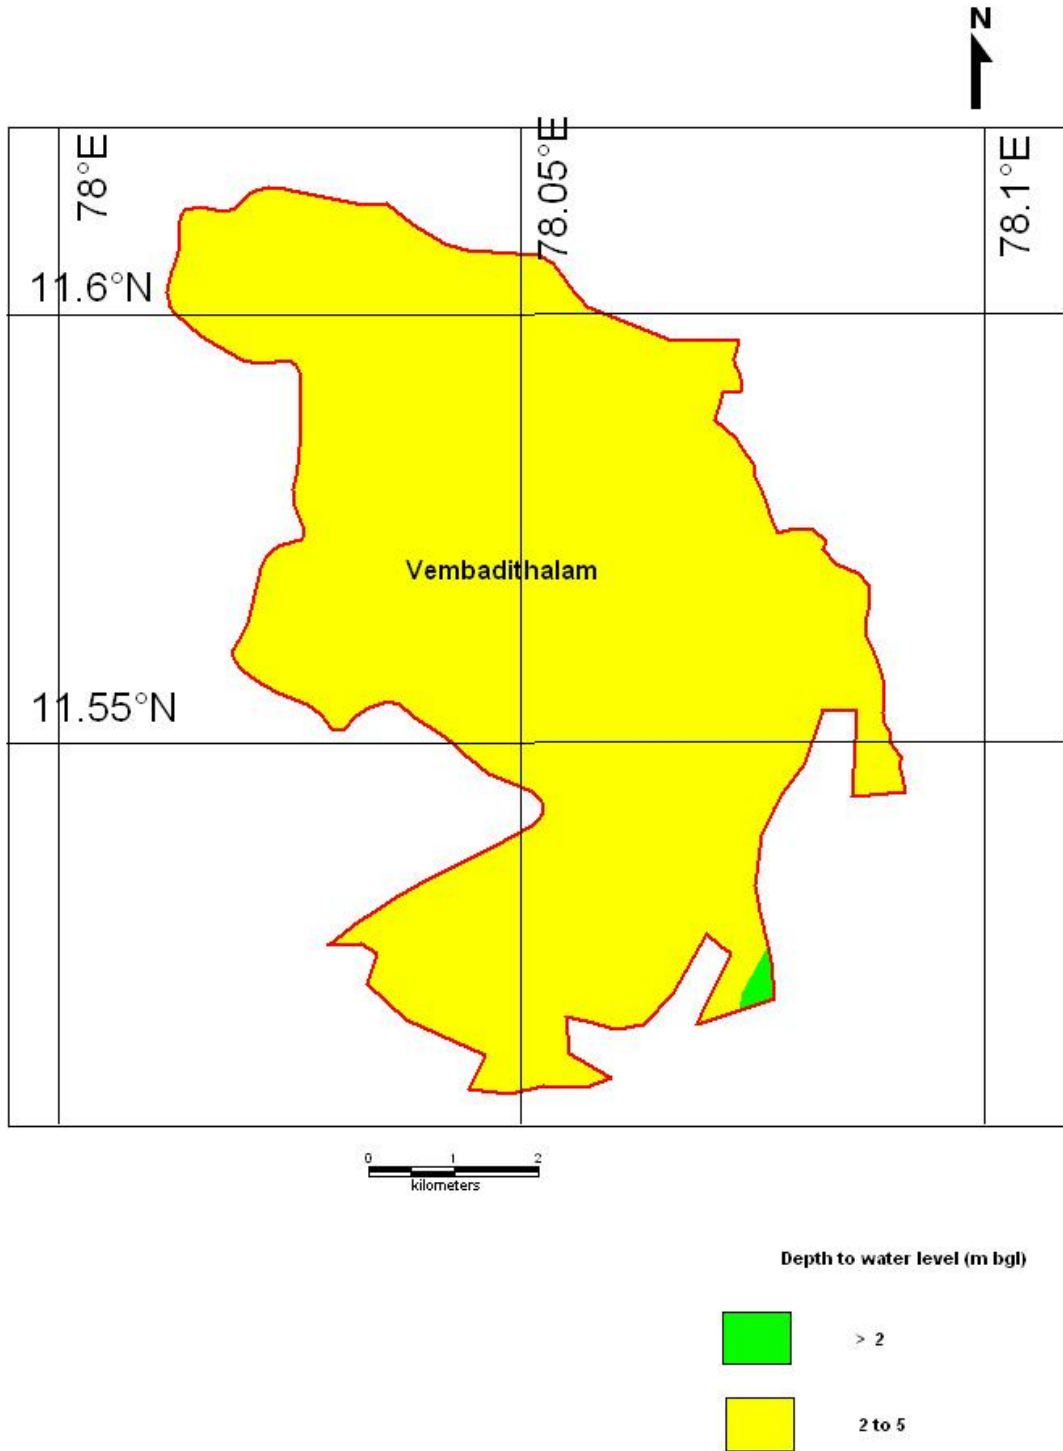


Figure 6a. Pre -monsoon water level in Vembudithalam firka (Decadal mean)

Depth to water level - Postmonsoon
Vembadithalam Firka, Salem Taluk, Salem District, Tamil Nadu

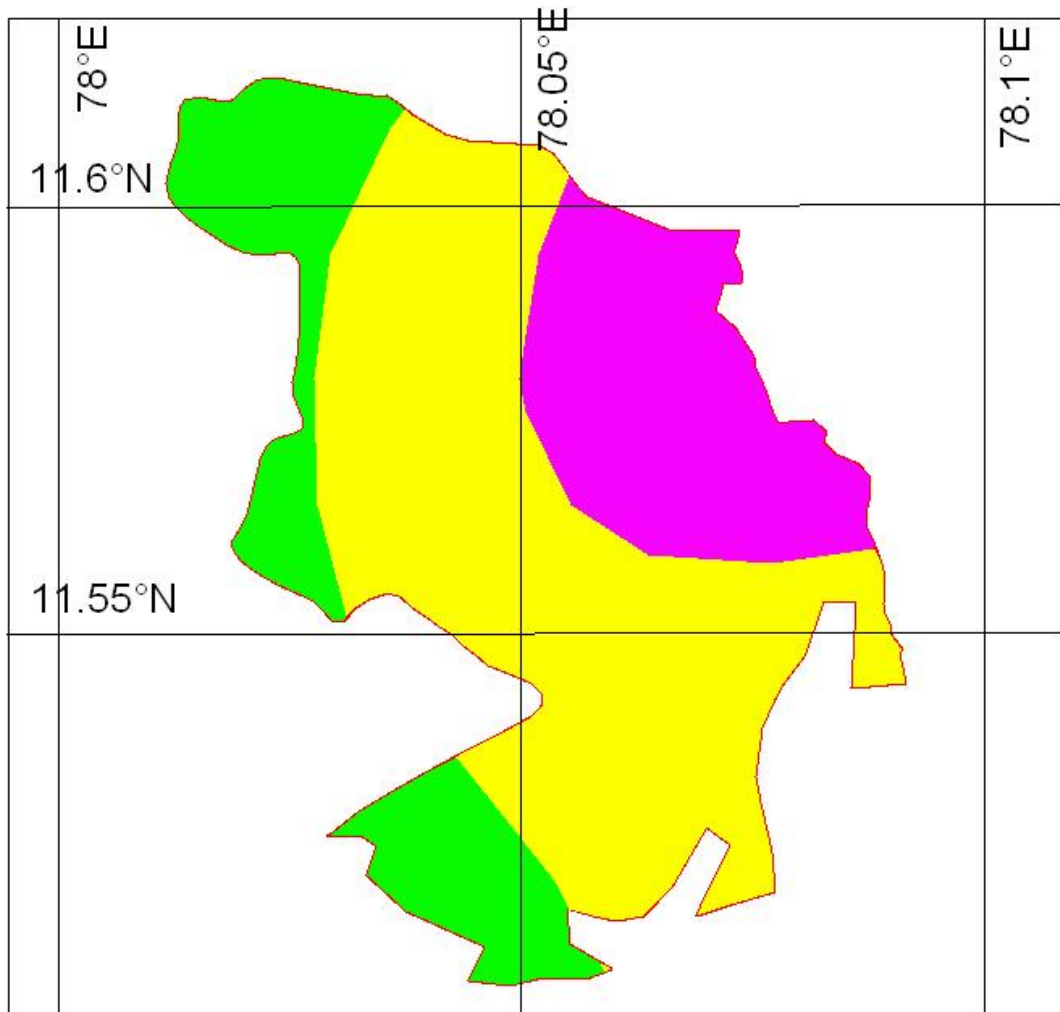

Depth to water level (m bgl)

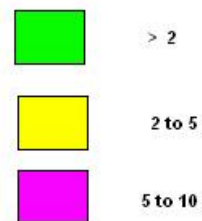


Figure 6 b. Post-monsoon water level in Vembudithalam firka (Decadal mean)

3.7 Dynamic Ground water Resources

The ground water resources have been computed jointly by Central Ground Water Board and State Ground Water Resources Data Centre (PWD, WRO, Govt. of Tamil Nadu) as on 31st March 2011. The computation has been done using GEC1997 methodology. The salient features of the computations are furnished in table 2.

Table 2. Dynamic Ground water resources estimation of Vembudithalam firka

Firka	GW WORTHY AREA	REPLENISHABLE GROUND WATER RESOURCES	NET GROUND WATER AVAILABLE	GROUND WATER DRAFT FOR IRRIGATION	GROUNDWATER DRAFT FOR DOMESTIC & INDUSTRIAL WATER SUPPLY	TOTAL GROUND WATER DRAFT	STAGE OF GROUND WATER DEVELOPMENT (%)	CATEGORY
	(Sq.Km)	(In MCM)					%	
Vembudithalam	46.79	6.86	6.18	7.96	0.79	8.75	141.6	OVER EXPLOITED

4. Spatial Data Integration

The potential area for groundwater recharge is highly influenced by Geology, Geomorphology, Land use /land cover, Drainage, Surface Water Body, Weathered Thickness and first fractured Depth in the area. In order to ascertain the suitable area for groundwater recharge in firka, spatial data integration of have been attempted using index overlay model in GIS environ. In this model, above seven layers have been integrated by assigning weightage for the theme having scale of 1-100 and sub-classes of the theme between 1 to 10 scales. The resultant map has been reclassified into four classes(High-low integrated values) indicating the suitable area for artificial recharge and given in fig-7 and described below.

ZONE	% OF AREA COVERAGE	SIGNIFICANCE*
Very high	4	Suitable for all major recharge structures like Percolation pond and nallabund, check dam etc.,
High	75	Suitable for all major recharge structures like nallabund, check dam etc.,
Moderate	15	Suitable for all major recharge structures like earthen check dam, Boulder check dam and Nala bund etc.,
Poor	06	Hilly/Forest /Catchment area

* However, the filed verification is required to confirm above potential area for groundwater recharge.

Area suitable for Groundwater recharge structure
Vembadithalam Firka, Salem Taluk, Salem District, Tamil Nadu

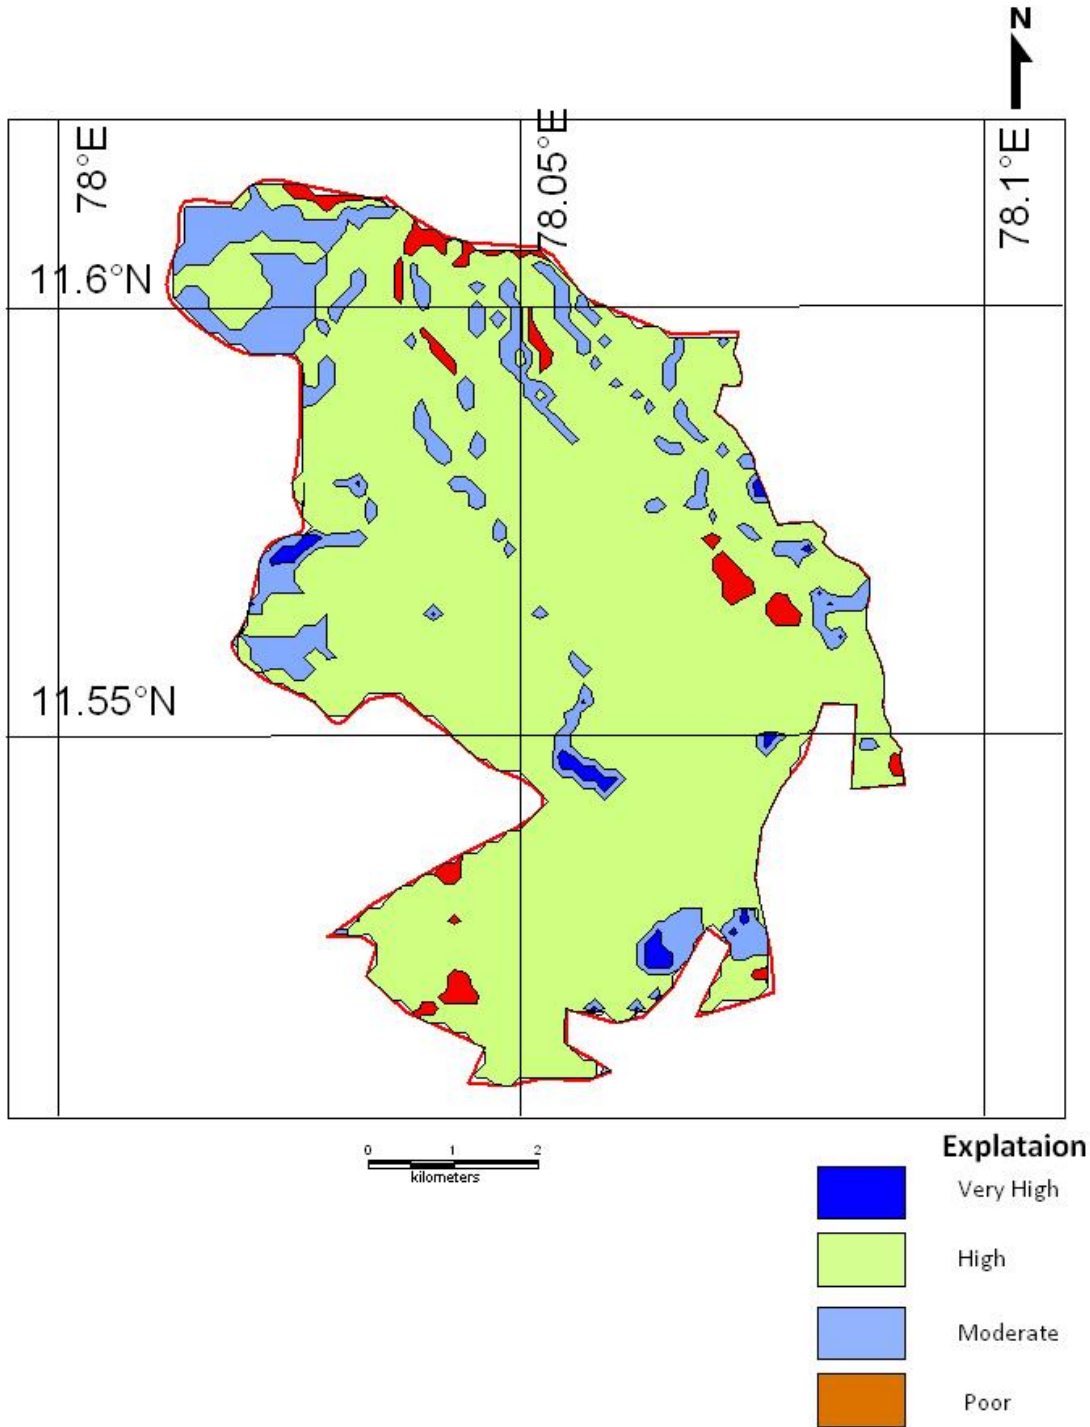


Figure. 7. showing the recharge worthy area Vembudithalam firka

5. Planning for groundwater recharge /conservation

5.1 Justification of the artificial recharge & conservation measures

- ❖ The Vembudithalam Firka is with high stage of groundwater development i.e, 142 % and with sufficient amount of uncommitted surface runoff/flow of 5.58 MCM.
- ❖ The total weathered zone available beneath the ground in the firka is 467.93 MCM. Out of these total volume available for recharge (considering 7 m depth from 3 mbgl) is 327.55 MCM.
- ❖ The Vembudithalam Firka consists no. of surface water bodies / which are well connected by the drainage. Revival and Recharge of these ponds will enhance the sustainability of the ground water abstraction structures.
- ❖ However, most of the ground water developments for agricultural purposes are met through dug-cum bore well and bore wells only. Hence, there is sufficient scope of recharge.
- ❖ Model generated in the Vembudithalam areas reveals that about 94 % of areas are suitable for recharge.
- ❖ In Vembudithalam firka more than 55 % area is characterised by the agricultural activities, there is sufficient scope for the water conservation measures for enhance the crop production and better ground water development.

5.2 Availability of surplus surface water for artificial recharge or conservation

The uncommitted surface flow for Vembudithalam Firka is estimated as per the norms followed by State Ground & Surface Water Resources data centre, PWD, Taramani, Chennai (Aug 2015). The available of surplus surface water for Vembudithalam Firka is 5.58 MCM.

5.3 Proposed interventions including tentative location of artificial recharge /conservation measures

On basis of above description the following three type of approach have been made to propose artificial recharge or conservation structures.

- a. Artificial recharge
- b. Water conservation measure /Water Efficiency

5.3.1 Artificial recharge

The details of artificial recharge structure proposed along with justification are given below.

5.3.1.1 Check dam/Nalla bund

Vembudithalam firka area is covered by the seasonal nallas/drains which carry heavy discharge during monsoon period this is debauched into the water bodies within a short duration. It is proposed that such seasonal nalla rivers will be identified and the rain water will be harnessed through construction of series of check dams, nalla bund and gabion structures so as to harness this water thereby increasing the resident period of the water in these channels and to increase

the soil moisture content. As per the integrated model prediction around 90 % of the firkas areas are suitable for these structures. It is proposed to construct 03 Check dam and 11 Nalla bunds. The tentative location of these 14 ARs are given below and shown in Plate 1. The size and location of these structures are tentative and details field survey is essential to ascertain the exact size and location.

Tentative location of proposed 03 Check dams in Vembudithalam firka

S.No	Longitude	Latitude	Structure
1	78.0451	11.5934	Check Dam
2	78.0543	11.5819	Check Dam
3	78.0602	11.5865	Check Dam

Tentative location of proposed 11 Nalla bunds in Vembudithalam firka

S.No	Longitude	Latitude	Structure
1	78.0256	11.6053	Nalla bund
2	78.0325	11.6044	Nalla bund
3	78.0166	11.6035	Nalla bund
4	78.0364	11.6025	Nalla bund
5	78.0391	11.5954	Nalla bund
6	78.039	11.5821	Nalla bund
7	78.0484	11.5901	Nalla bund
8	78.0508	11.5896	Nalla bund
9	78.0561	11.5914	Nalla bund
10	78.0589	11.5911	Nalla bund
11	78.0657	11.5868	Nalla bund

5.3.1.2. Revival, repair of water bodies

The existing ponds and tanks in loose their storage capacity as well as the natural ground water recharge through these water bodies has also become negligible due to siltation and encroachment by farmers for agriculture purposes. There are several such villages where ponds/tanks are in dilapidated condition. These existing village tanks which are normally silted and damaged can be modified to serve as recharge structure in case these are suitably located to serve as percolation tanks. Through desilting, coupled with providing proper waste weir, the village tanks can be converted into recharge structure. Several such tanks are available in the area which can be modified for enhancing ground water recharge. Studies, however, are needed to ascertain whether the village tanks are suitably located to serve as recharge structures. The locations of about 08 existing ponds/tanks have been identified with latitude and longitude given below and marked on Plate 1. The above 08 tanks/ponds could be taken up for the renovation with recharge shaft.

Tentative location of proposed de-siltation of pond/tanks with recharge shaft in Vembudithalam firka.

S.No	Longitude	Latitude	Structure
1	78.058	11.5203	Desiltation with recharge shaft
2	78.0502	11.5658	Desiltation with recharge shaft
3	78.0278	11.5843	Desiltation with recharge shaft
4	78.0309	11.5766	Desiltation with recharge shaft
5	78.0191	11.5593	Desiltation with recharge shaft
6	78.0407	11.5623	Desiltation with recharge shaft
7	78.0559	11.5533	Desiltation with recharge shaft
8	78.0757	11.5756	Desiltation with recharge shaft

5.3.2 Water conservation measure


5.3.2.1 Farm Pond

A farm pond is a large dug out in the earth, usually square or rectangular in shape, which harvests rainwater and stores it for future use. It has an inlet to regulate inflow and an outlet to discharge excess water. The pond is surrounded by a small bund, which prevents erosion on the banks of the pond. The size and depth depend on the amount of land available, the type of soil, the farmer's water requirements, the cost of excavation, and the possible uses of the excavated earth. Water from the farm pond is conveyed to the fields manually, by pumping, or by both methods.

Advantages of Farm Ponds

- They provide water to start growing crops, without waiting for rain to fall.
- They provide irrigation water during dry spells between rainfalls. This increases the yield, the number of crops in one year, and the diversity of crops that can be grown.
- Bunds can be used to raise vegetables and fruit trees, thus supplying the farm household with an additional source of income and of nutritious food.
- Farmers are able to apply adequate farm inputs and perform farming operations at the appropriate time, thus increasing their productivity and their confidence in farming.
- They check soil erosion and minimize siltation of waterways and reservoirs.
- They supplies water for domestic purposes and livestock
- They promote fish rearing.
- They recharge the ground water.
- They improve drainage.
- The excavated earth has a very high value and can be used to enrich soil in the fields, levelling land, and constructing farm roads

As per the Landuse classification of the firka, majority of the area is covered by the agricultural field. Hence it is proposed to construct 100 farm ponds as per the specification of AED, Govt. of Tamil Nadu (30 x 30 x 1.5 m).

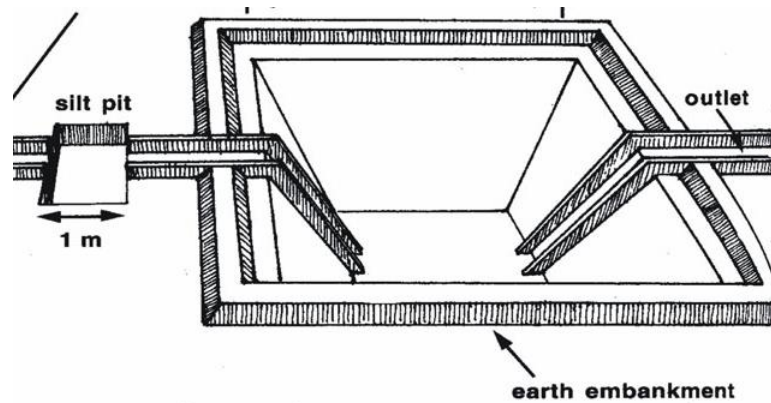

5.3.2.2. Micro Irrigation System (Sprinkler/ drip/ HDPE pipes)

Micro irrigation is defined as the frequent application of small quantities of water directly above and below the soil surface; usually as discrete drops, continuous drops or tiny streams through emitters placed along a water delivery line

In flood/furrow irrigation method more than 50% of applied water is wasted through seepage to deeper level, localized inundation causes loss through evaporation and it leaches out the nutrients from the plant. While through drip & sprinkler irrigation wastage of irrigational water could be minimized. The studies on different crops, has revealed that irrigation water is saved drastically. The conveyance losses (mainly seepage & evaporation) can be saved up to 25 to 40% through utilization of HDPE pipes. Initially the scheme is proposed to be implemented in worst affected areas showing deepest water levels and significant declining trends. The cost estimation for this component has been taken from SOR of Agricultural Engineering Department (AED), Govt. of Tamil Nadu. Tentative locations of proposed micro irrigation are shown in Plate 1.

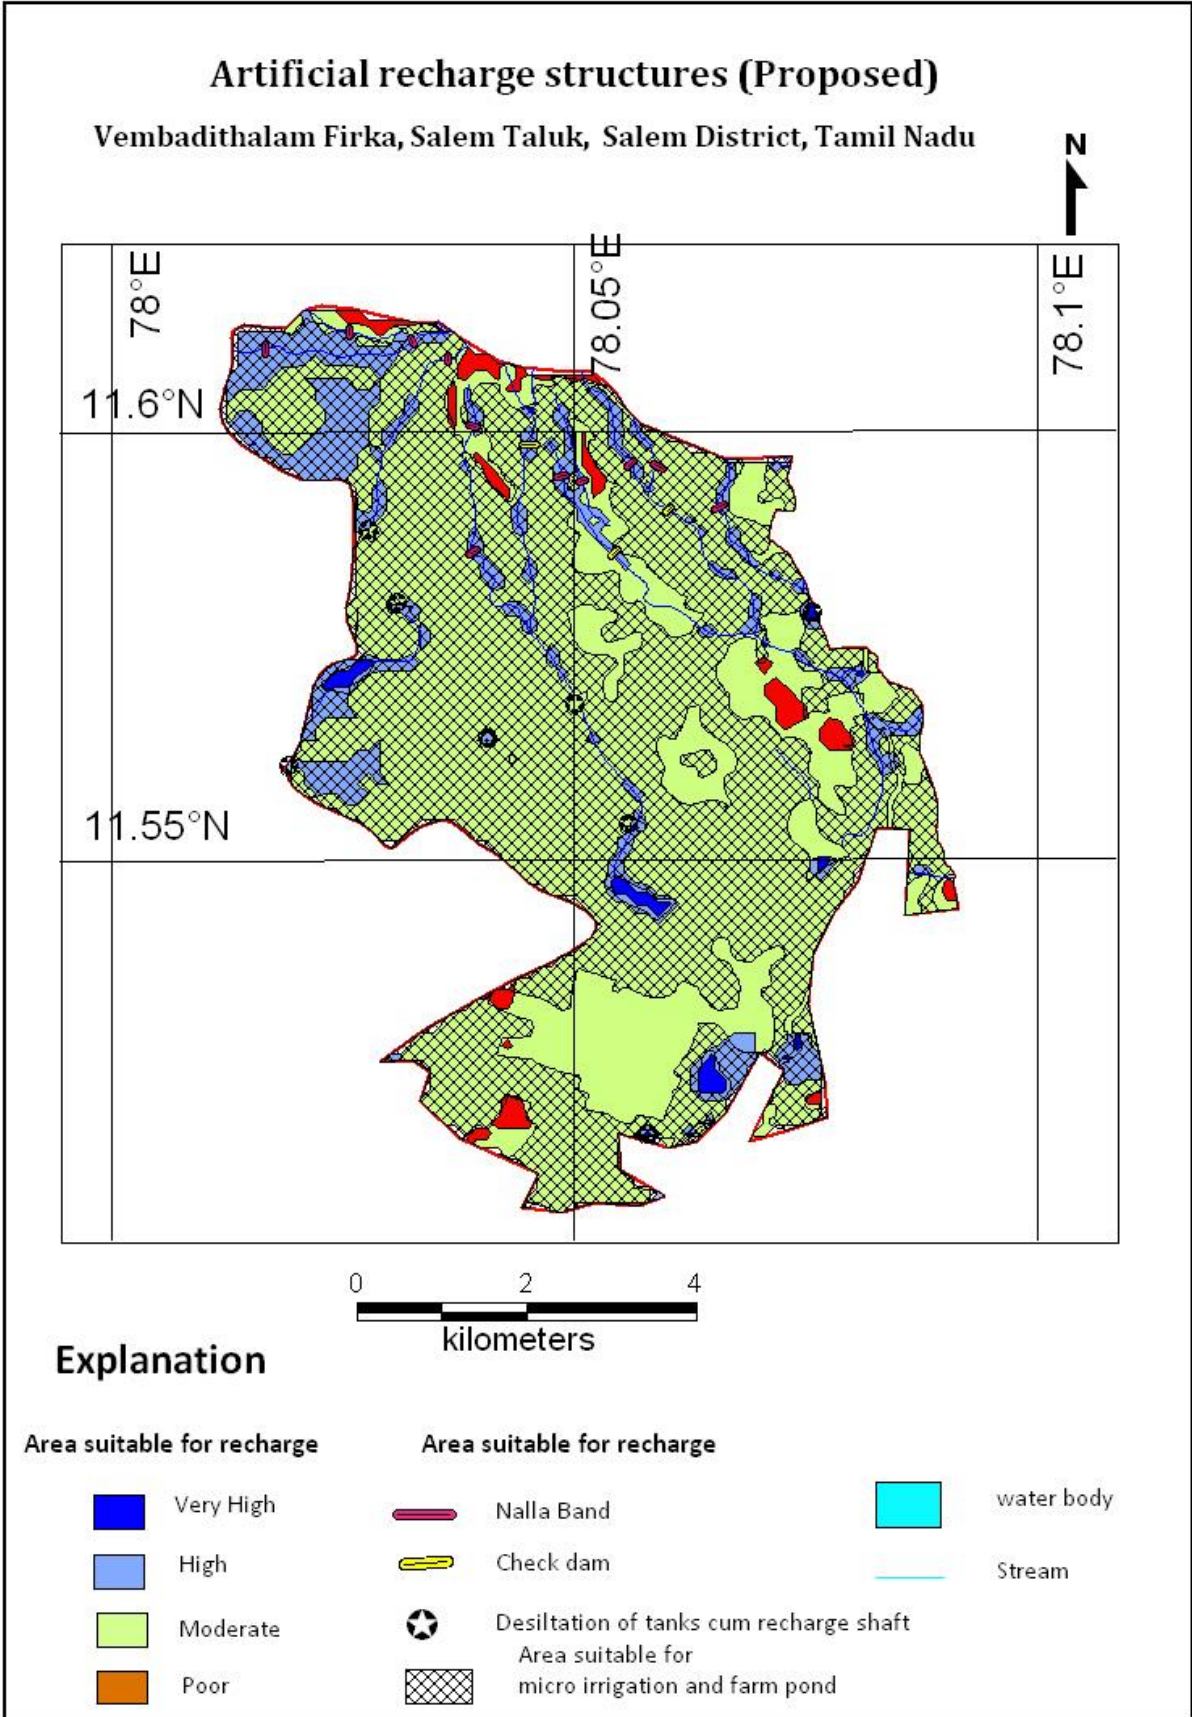


Figure 8. Location map showing the proposed AR Structures in Vebudithalam firka

6. Tentative Cost Estimation

A tentative number of feasible structures, its cost and expected annual ground water recharge /water saving is given in the table 7. The unit rates are as followed by the PWD, Govt. of Tamil Nadu (Sources : Schedule of rates , Govt. of Tamil Nadu 2015).

Table 7. Showing the Cost Estimation of proposed Artificial Recharge Structures

Feasible Artificial Recharge & Water Conservation structures/ activities	Tentative Design	quantity (in nos. or area in sq. m)	Total volume (cu. m)	Tentative unit cost (in Rs. lakh)	Total tentative cost (in Rs. lakh)	Expected Annual GW recharge /saving (cu. m)
Recharge Structures/ Activities						
Masonry Check dams (5 Fillings)	Crest- 10 -15 m; Height- 1 to 1.5 m	3	51000	9	27	40800
Nala bunds/ Gabion (4 Fillings)	Width: 5 to 15 m	11	33000	2.0	22	26400
Revival, repair of water bodies (3 fillings)	(~100mx100mx2.5m)	8	600000	12.0	96	480000
Recharge shaft (within pond /tank)	Recharge shaft of 1.5 m dia. with 2 m depth with filter media in lower 1 m Bore dia 10" Casing 6" Depth 30 m	8		2	16	
Water Conservation Activities						
Farm Pond (in ha) (5 filling)	(30 m x 30m x 1.5 m)	100 unit	600000	1	100	510000
Sprinkler/ drip/ HDPE pipes	For 1 ha with 5 m interval HDPE pipe	100 ha	1000000	0.6 /ha	60	700000
Sub total					321	1757200
Impact assessment and O & M						
Piezometers Up to 50 m bgl – 2 nos. @ 0.6 lakh					1.2	
Total cost of the project					322.2	
O & M - 5 % of total cost of the scheme					16.11	
Impact assessment -5 % of total cost of the scheme					16.11	
TOTAL					354.42	

Note:

- The type, number and cost of structure may vary according to site, after the ground truth verification
- CD, PC – the storage of Check dams and percolation ponds is also proposed for irrigating the surrounding areas for enhancing the ground water recharge as well as effective utilisation of the artificial recharge structures.

7. Implementation modalities

The implementation of the scheme will be done by the line department of the state selected by the respective State authority. Further, it is to add that more than 50 % MGNREGA works related to water conservation/sustainable management, accordingly a convergence guideline has been made between National Rural Employment Guarantee Act (NREGA) (Ministry of Rural Development) & Programmes of Water Resources (MoWR , RD & GR). The Coimbatore district is one among the list of districts identified for Convergence between NREGS and schemes of MoWR. The details of permissible works under convergence are envisaged in the Joint Convergence Guideline.

a.) Time schedule

Steps	1 st Quarter	2 th Quarter	3 rd Quarter	4 th Quarter	5 th Quarter	6 th Quarter	7 th Quarter	8 th Quarter
❖ Identification of line department /implementing agency and preparation of DPR								
❖ Approval of scheme and release of sanction of funds								
❖ Implementation of ARS								

b.) Operation and maintenance

In all projects Impact assessment has to be carried out to ensure that projects is economically viable, socially equitable and environmentally sustainable by inter-related socio-economic, cultural and human-health impacts, both beneficial and adverse. Accordingly it is proposed to have impact assessment at the rate of 5 % of the total cost of the project for 5 years from the completion of artificial recharge structures.

Prepared under Supervision of

Shri. A. Subburaj, Head of Office, CGWB, SECR, Chennai

Nodal Officer

Dr.S.Subramanian, Senior Hydrogeologist, CGWB, SECR, Chennai

Program – Core Working Committee

Shri. A. Ravi, Sr.Hg (Scientist- D, CGWB, SECR, Chennai)

Dr. S. Subramanian, Sr.Hg (Scientist- D, CGWB, SECR, Chennai)

Ms. D. Dhayamalar, Sr.Hg (Scientist- D, CGWB, SECR, Chennai)

Dr.B. Umapathi, Sr.Hg (Scientist- D, CGWB, SECR, Chennai)

Shri. R. Arumugam , Scientist D, CGWB, SECR, Chennai

Compiled by

Dr.S.Subramanian, Senior Hydrogeologist, CGWB, SECR, Chennai

CONSERVE WATER FOR SUSTENANCE, PROSPERITY AND HAPPINESS

தமிழ்நாடு அரசு
நீர்-1, சென்னை-600090
தொலைபேசி: 044-24914334, 24914494
மின்னஞ்சல்: rdsecr-cgwb@nic.in, secrcgwb@gmail.com

Contact for further details
The Regional Director
Central Ground Water Board
South Eastern Coastal Region
E1, C Block, Rajaji Bhawan
Besant Nagar
Chennai –600090
Phone- 044-24914334,24914494
Email : rdsecr-cgwb@nic.in, secrcgwb@gmail.com
Web: www.mowr.nic.in/www.cgwb.gov.in